



Grundriss Tiefgarage 1:200





Grundriss EG 1:200






Grundriss 1.OG 1:200





Grundriss 2.OG 1:200



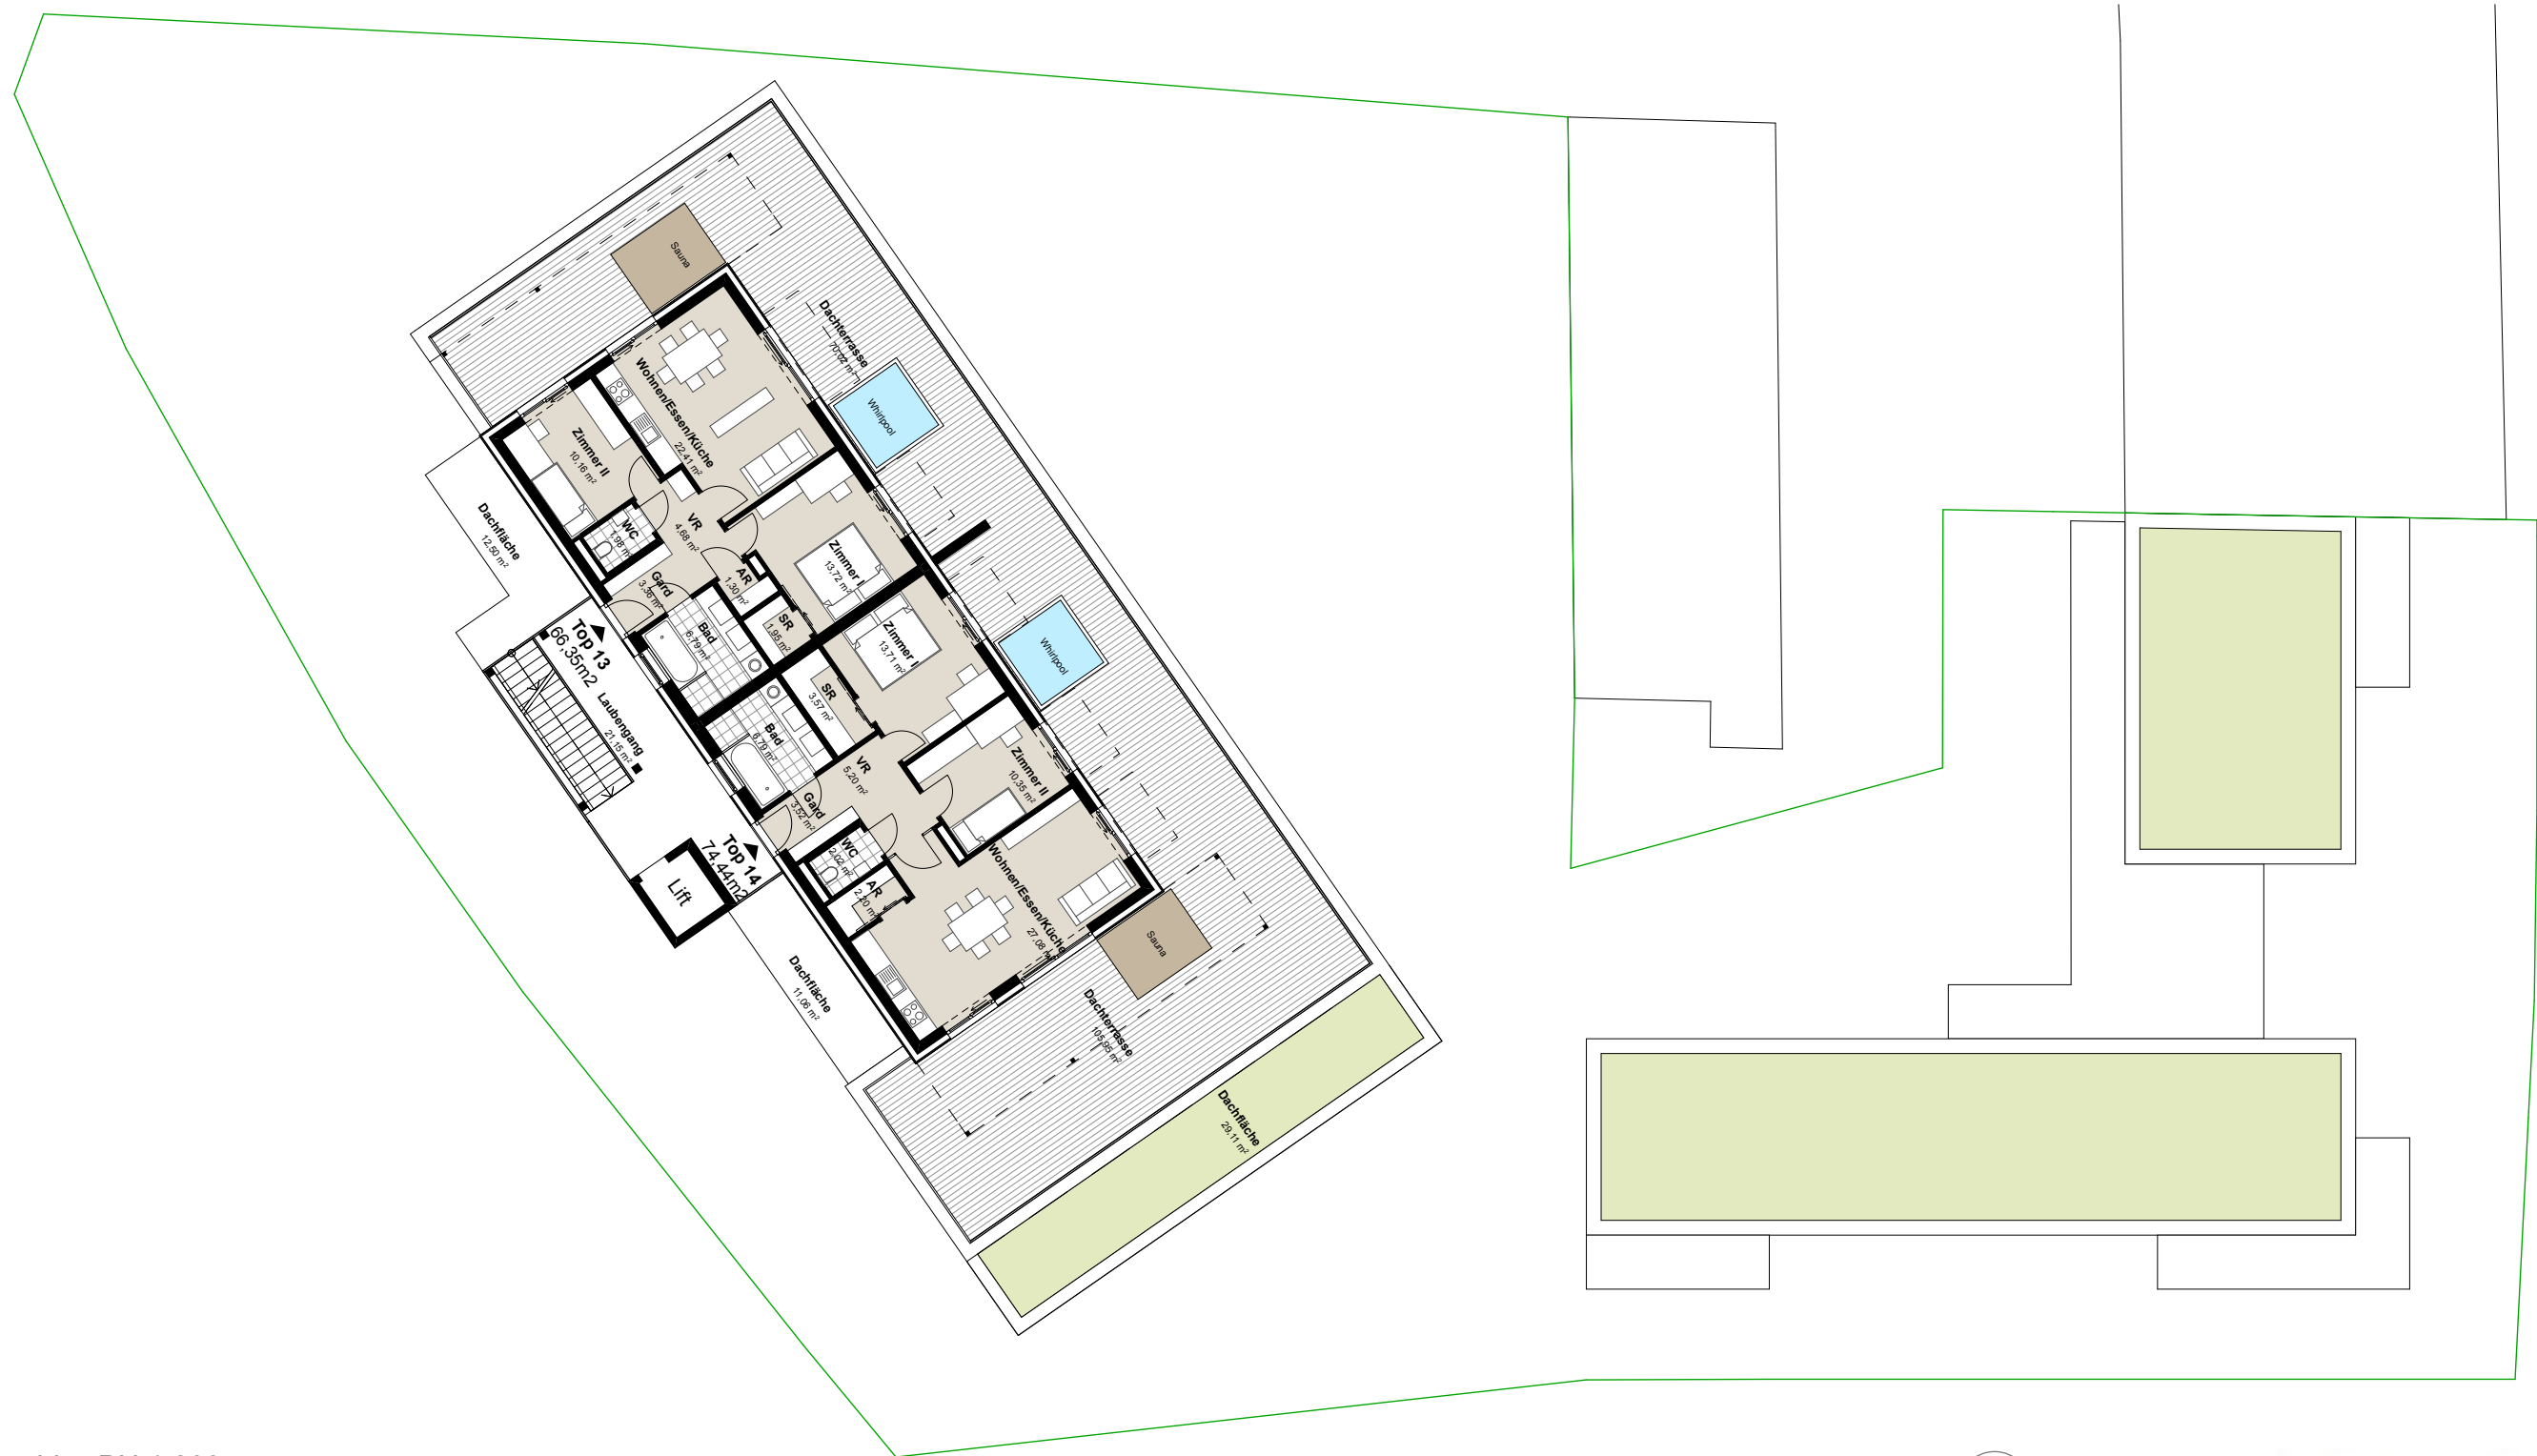

Grundriss PH 1:200  
VARIANTE I



